


FILE NAME: n:\Projects\230777-QP-muckroad\230777 MATERIALS.dwg
DATE: 04/10/2025 10:43:33 AM
USER: vvt

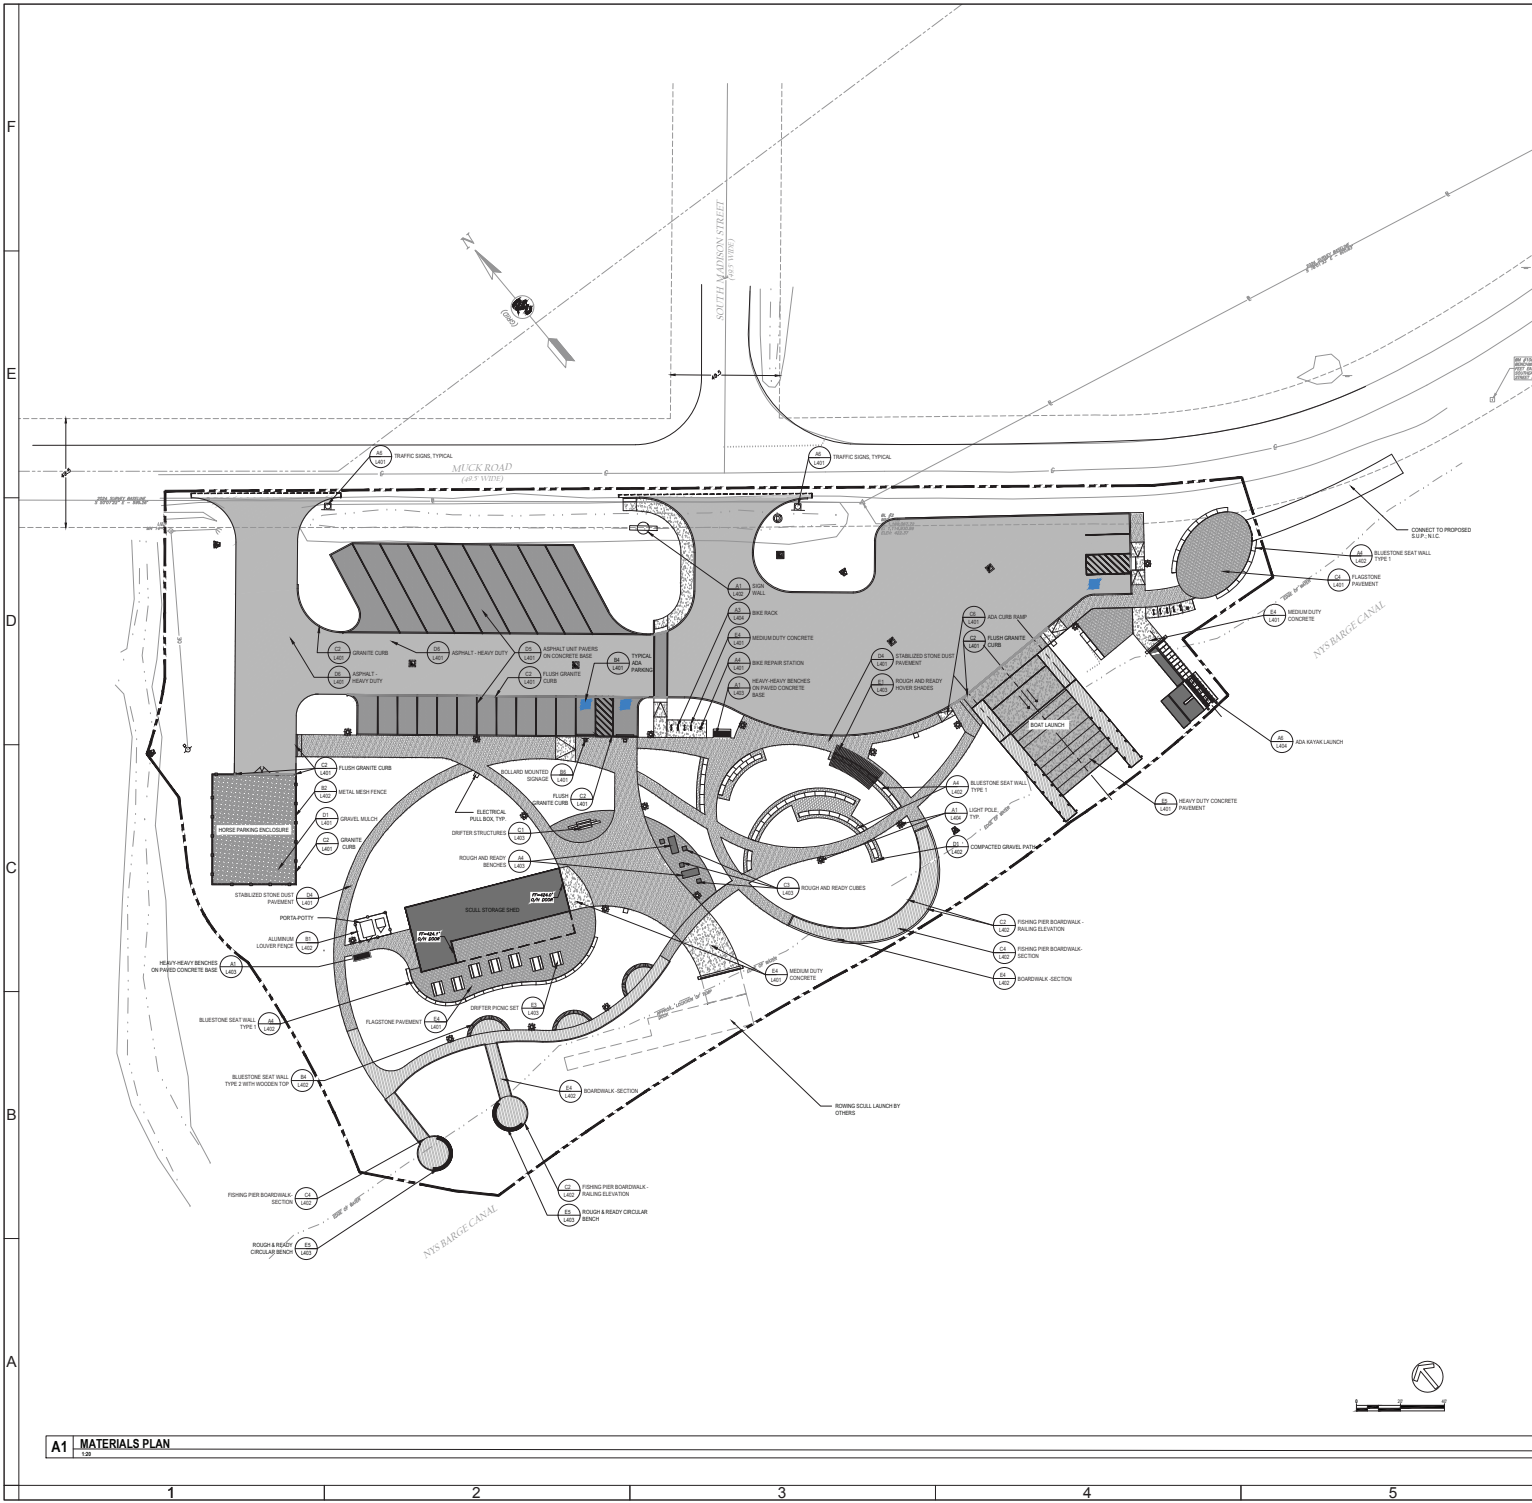

- SCORING NOTES**
- WHERE POSSIBLE, RADIUS FLARES SHALL BE INCORPORATED INTO LARGER PAVES TO MINIMIZE ACUTE ANGLES.
 - TYPICAL SQUARES TO CREATE EQUAL SQUARES WHERE POSSIBLE. I.E. SPACING IS 10' TO 10' TO 10'.
 - ALL CONSTRUCTION JOINTS SHALL BE REINFORCED WITH CHOWLES PER DETAIL.
 - NOVEL EXPANSION JOINTS SHALL BE 10' IN CONCRETE PAVEMENTS AND 10' IN REINFORCED CONCRETE ABUTS CURVES OR OTHER PAVED OBJECTS.
 - THE FOUR MEETING THAT INCLUDE CONTRACTOR, OWNER, LANDSCAPE ARCHITECT AND ENGINEER TO OCCUR.

- STRIPING NOTES**
- YELLOW CURBING AND BOLLARDS: PARKING LOT SURFACES SHOULD BE CLEAN, DRY, TOP COAT SHERWIN WILLIAMS - PFC BARK TRAFFIC MARKING PAINT YELLOW - 105400
 - STRIPING: PARKING LOT SURFACES SHOULD BE CLEAN, DRY, TOP COAT SHERWIN WILLIAMS - PFC BARK TRAFFIC MARKING PAINT YELLOW - 105400
 - PAVEMENT: PARKING LOT SURFACES SHOULD BE CLEAN, DRY, TOP COAT SHERWIN WILLIAMS - PFC BARK TRAFFIC MARKING PAINT YELLOW - 105400

KEY	MATERIAL	DETAIL
	HEAVY DUTY ASPHALT PAVEMENT	2A (L&S)
	ASPHALT INTERFILLER IN CONCRETE BASE	2B (L&S)
	HEAVY DUTY CONCRETE PAVEMENT	3A (L&S)
	MEDIUM DUTY CONCRETE PAVEMENT	3B (L&S)
	FLAGSTONE PAVEMENT	4A (L&S)
	ADA KAYAK LAUNCH	5A (L&S)
	WALKWAYS AND PERS ON SUB-STRUCTURE	
	STABILIZED STONE DUST PAVEMENT	6A (L&S)
	COMPACTED GRAVEL PATH	6B (L&S)
	GRAVEL MULCH	6C (L&S)
	BLUESTONE SEAT OR RETAINING WALLS	7A (L&S)
	DRIFTER POND SET	7B (L&S)
	DRIFTER STRUCTURES	7C (L&S)
	ROUGH AND READY POWER SHADES	8A (L&S)
	ROUGH AND READY HEAVY HEAVY BENCHES	8B (L&S)
	ROUGH AND READY CUBES	8C (L&S)
	BIKE RACKS AND BIKE REPAIR STAND	8D (L&S)
	SKIN WALL	9A (L&S)
	LIGHT POLE	9B (L&S)
	METAL MESH FENCE	9C (L&S)
	ALUMINUM LOUVER FENCE	9D (L&S)
	TOOL JOINT	
	EXPANSION JOINT	
	SHOULDER	
	CONTRACT LIMIT LINE	

FISHER ASSOCIATES
LANDSCAPE ARCHITECTS

PROGRESS PRINT
NOT FOR CONSTRUCTION

NOTICE
IT IS A VIOLATION OF LAW FOR ANY PERSON, UNLESS ACTING UNDER THE DIRECTION OF A LICENSED LANDSCAPE ARCHITECT TO ALTER ANY ITEM ON THIS DOCUMENT WHO ALTERS THIS DOCUMENT IS REQUIRED BY LAW TO SIGN AND HER SEAL AND THE NOTATION "ALTERED BY" FOLLOWED BY THE OR HER SIGNATURE AND A SPECIFIC DESCRIPTION OF ALTERATIONS.

FINAL DESIGN

COPYRIGHT © 2023
FISHER ASSOCIATES, P.E. L.S. L.A. D.P.C.

REV#	DATE	DESC
1		
2		
3		
4		
5		

THE CITY OF ROME, NEW YORK
MUCK ROAD BOAT LAUNCH
AND CANALSIDE DESIGN
799 S. MADISON STREET, ROME, NY 13440

DATE: 04/10/2025
PROJECT#: 230777
DRAWN BY: VVT
CHECKED: SW

MATERIALS PLAN

L200