



PLOT DATE: 9/26/2023 10:40 AM

\\NMM\design\TERRITORY\PROJECTS\2023\2023_Park_Improvements\2023_Park_Improvements_SCHM\TERRITORY.dwg

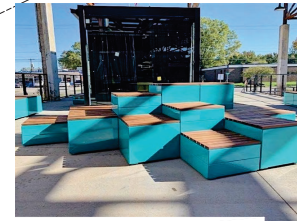

MAGLIN PIXEL SERIES MODULAR SEATING

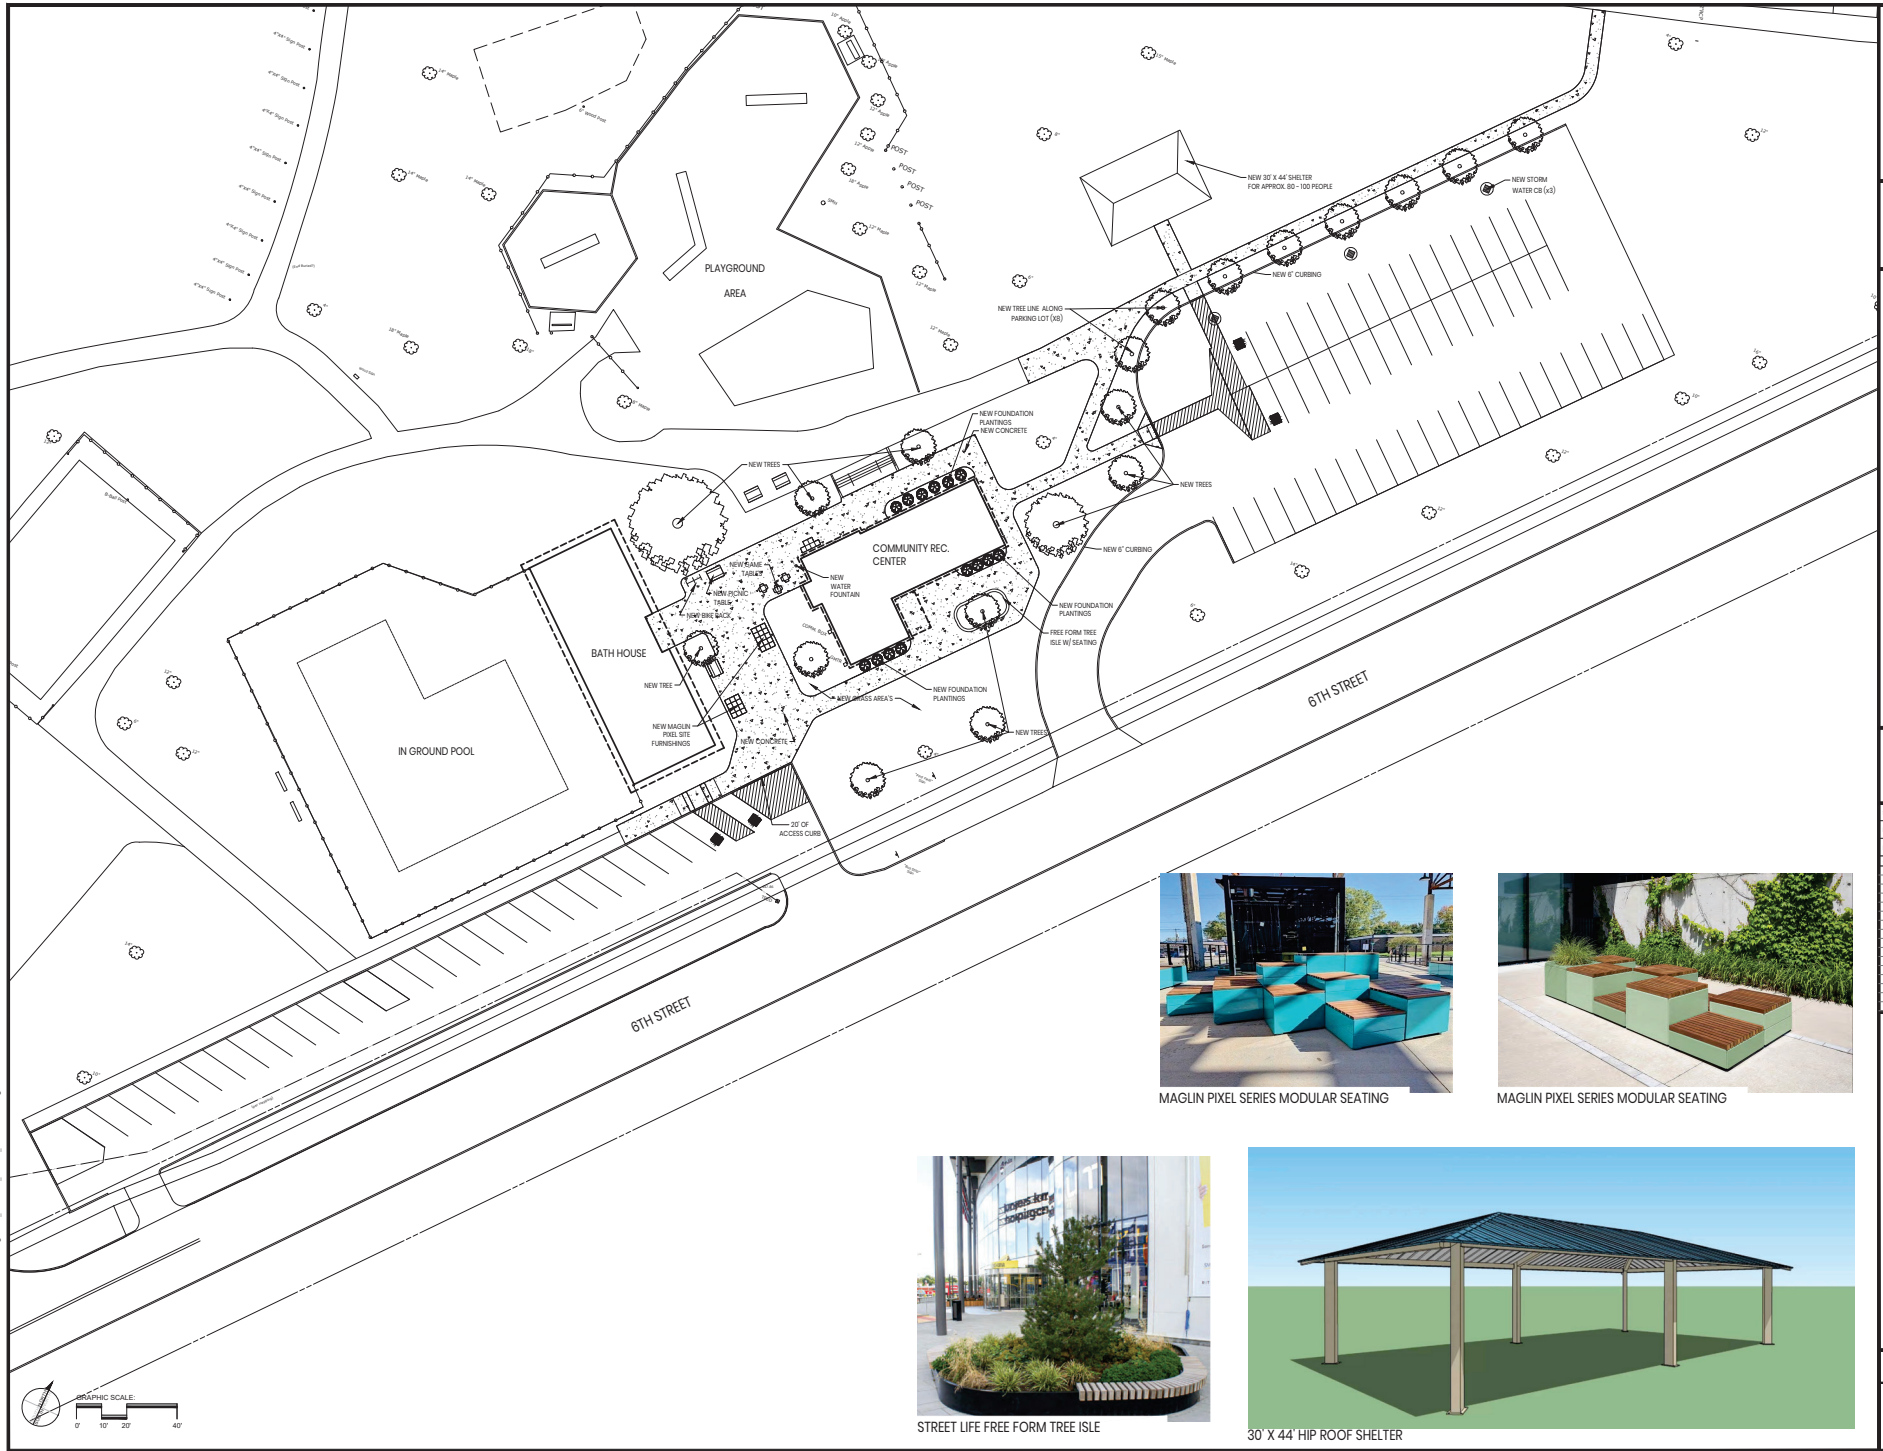

MAGLIN PIXEL SERIES MODULAR SEATING



STREET LIFE FREE FORM TREE ISLE



30' X 44' HIP ROOF SHELTER

COPYRIGHT NOTICE:
THIS DRAWING IS NOT BE LOANED, REPRODUCED, COPIED, OR IN ANY MANNER BE USED FOR ANY OTHER PROJECT WITHOUT THE WRITTEN PERMISSION OF TERRY HORST ARCHITECT. ANY VIOLATION OF THIS NOTICE WILL BE PROSECUTED TO THE FULL EXTENT OF THE LAW.

#	DATE	DESCRIPTION
1	9/26/2023	CONCEPT
